

Gietrzwałd

droga krajowa nr 16

ul. Szkolna

90000
20200

112/25
RV

114

127

LsV

RIVa

252/3

255/7

Bi

i

AP5222

RV

RV

162/2

163

RV

255/8

RV

255/1

RIVa

RIVa

RIVa

RIVa

RIVa

RIVa

RIVa

RIVa

232/2

Ps III

B/Ps III

253

B/Ps III

254

B/Ps III

254/8

Bp RIVa

Bp RIVa

158/45

Bi

Bp

158/46

B

Bp

158/31

B

158/26

B

158/9

B

158/32

Bp

158/39

102/9

Ps III

102/8

Ps III

102/7

Ps III

102/12

RIVa

102/10

B

102/11

102/13

103/2

B

103/3

Ps III

103/4

Bp

103/5

B

103/6

103/7

103/8

103/9

103/10

96/7

Bi

99

B

103/7

B

103/5

Ps III

103/4

Bp

103/3

Ps III

103/2

B

103/1

Ps III

106/6

B

106/14

Ps III

107/3

B

109

158/15

B

19

94

1

94

B/RIVa

92

Bp/RIVa

92

Bp/RIVa

106/13

B

106/15

B

106/14

Ps III

107/3

B

109

158/19

Bp/RIVa

158/20

Bp/RIVa

158/21

B

158/22































































































































</

kal nr 7
P.u. = 41,48 m²

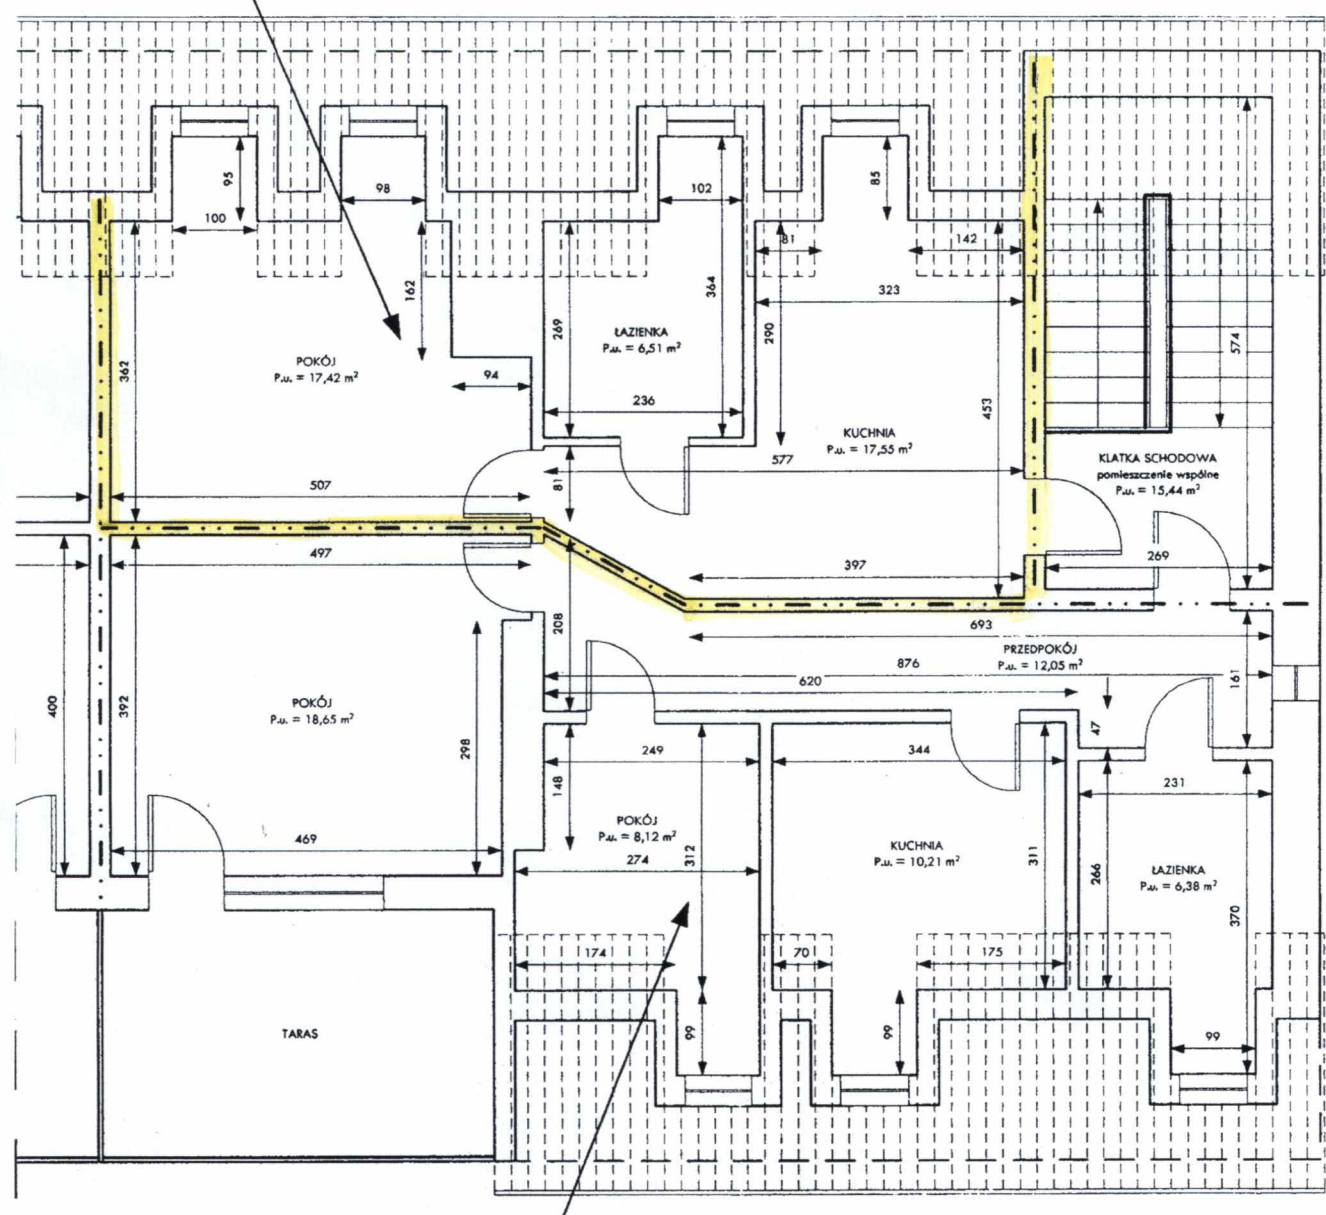

Lokal nr 6
P.u. = 55,41 m²

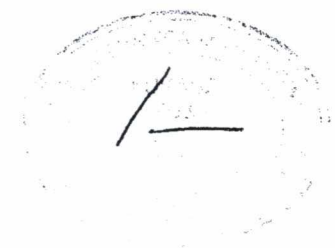

OBIEKT	Budynek mieszkalno-użytkowy		
LOKALIZACJA	Gietrzwałd 113, 11-036 Gietrzwałd		
OPRACOWANIE	INWENTARYZACJA		
RZUT PODDASZA	nr rys.	3-13-TB/07	SKALA 1 : 90
	kwiecień 2007		

MOI - FACOR®